




PILASTRO 26

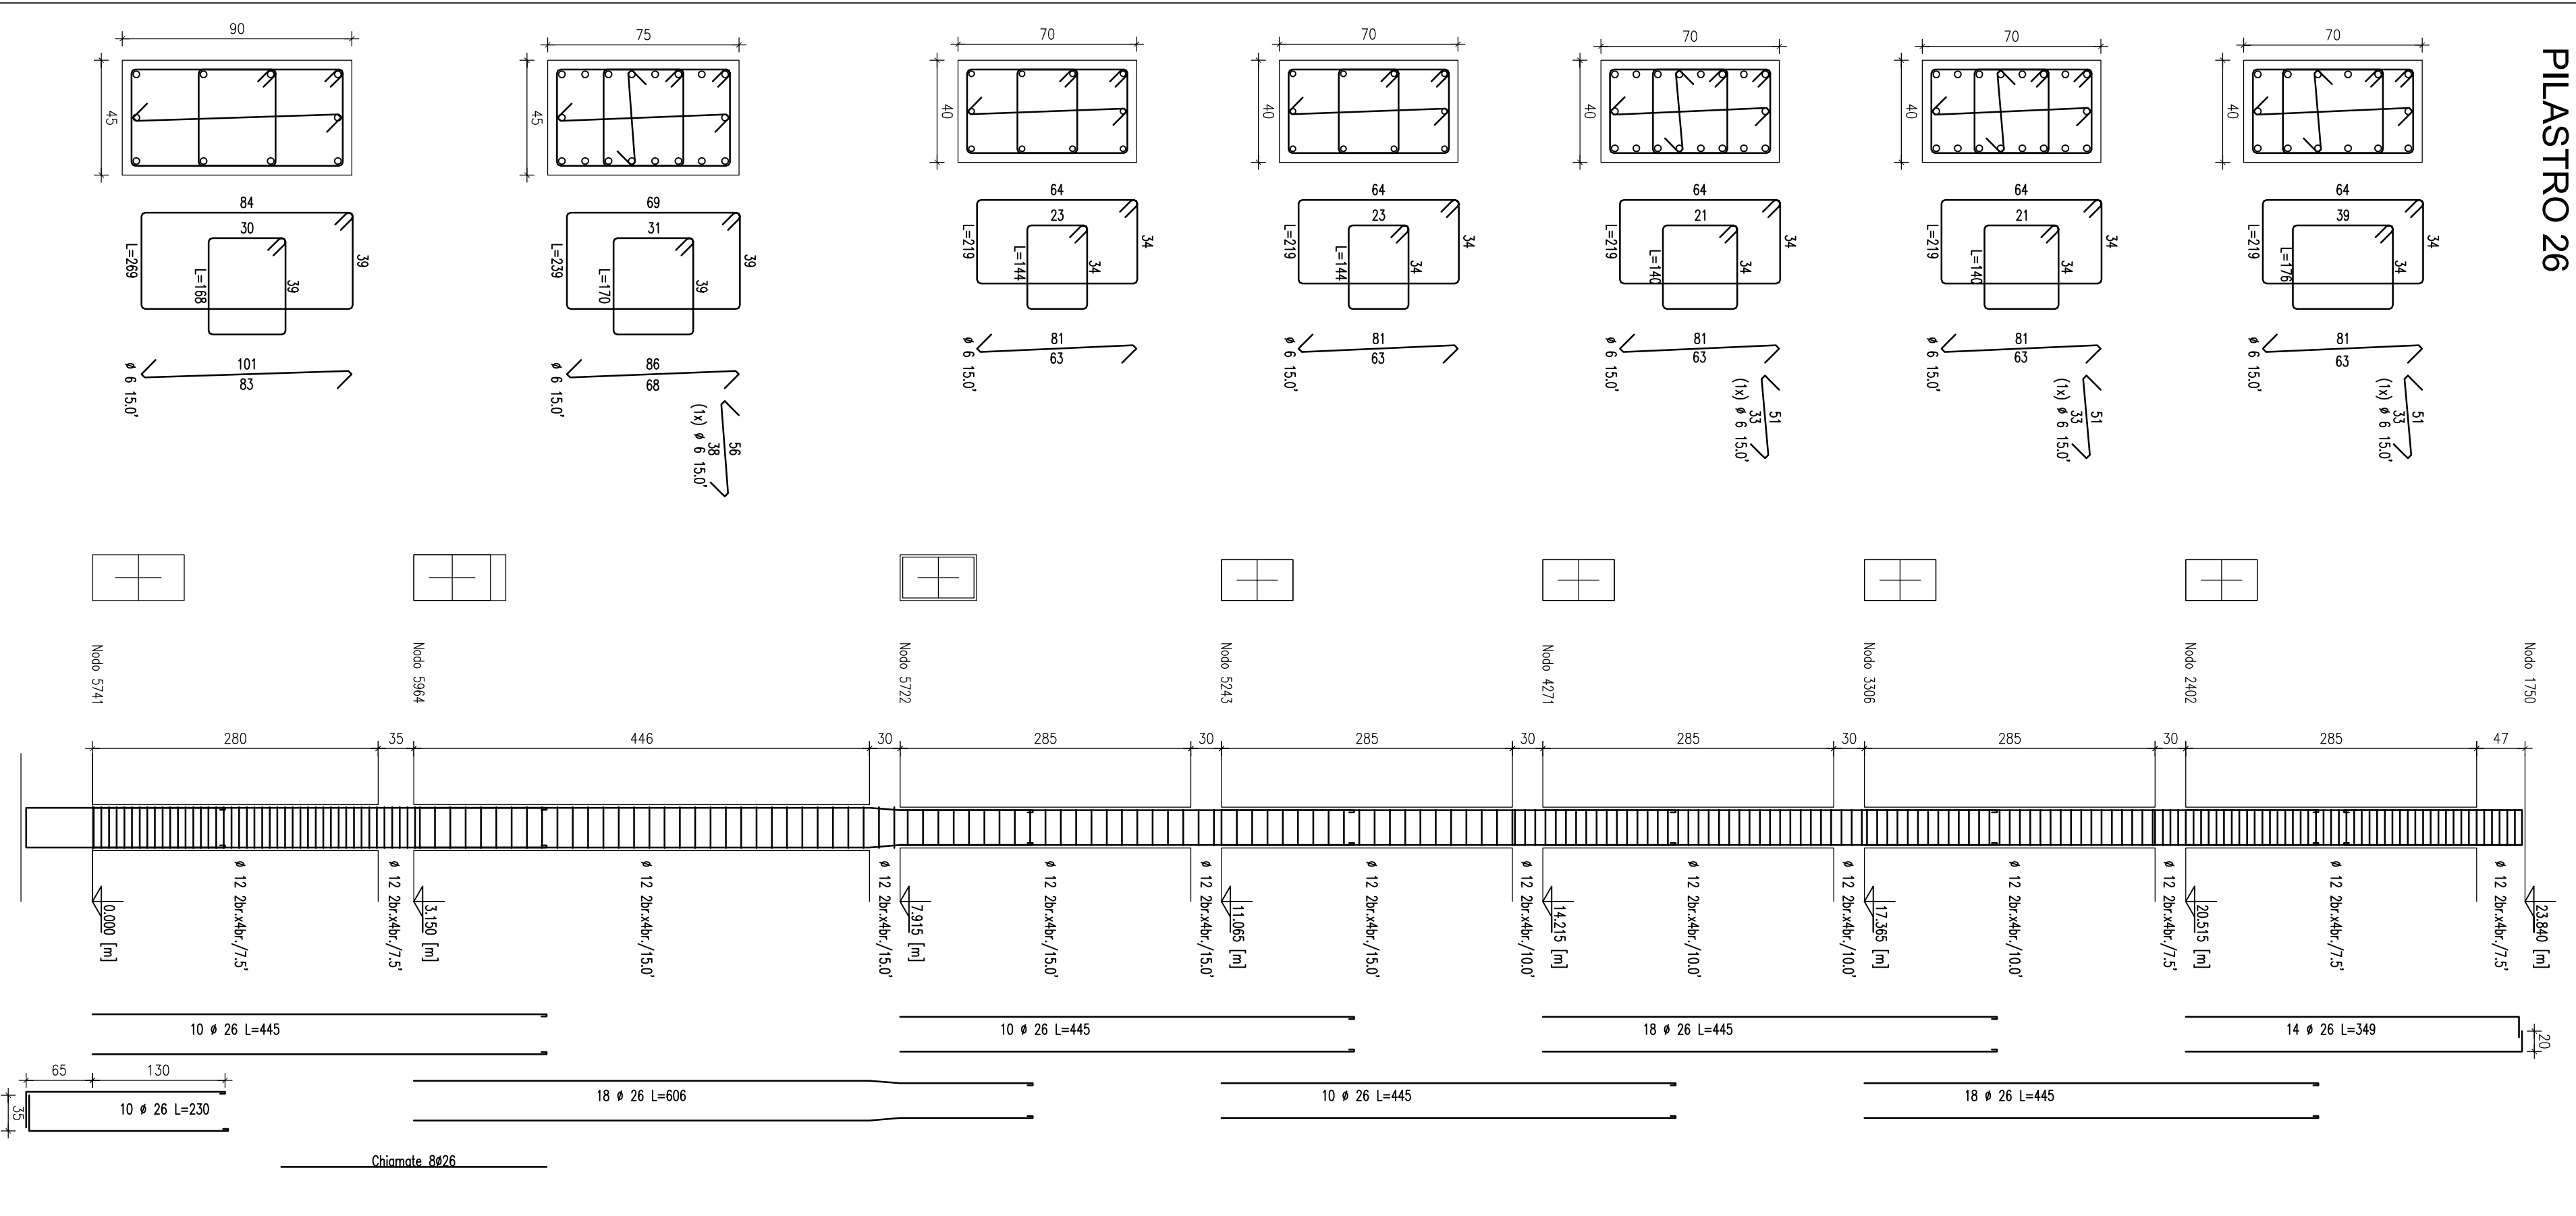


PILASTRO 15

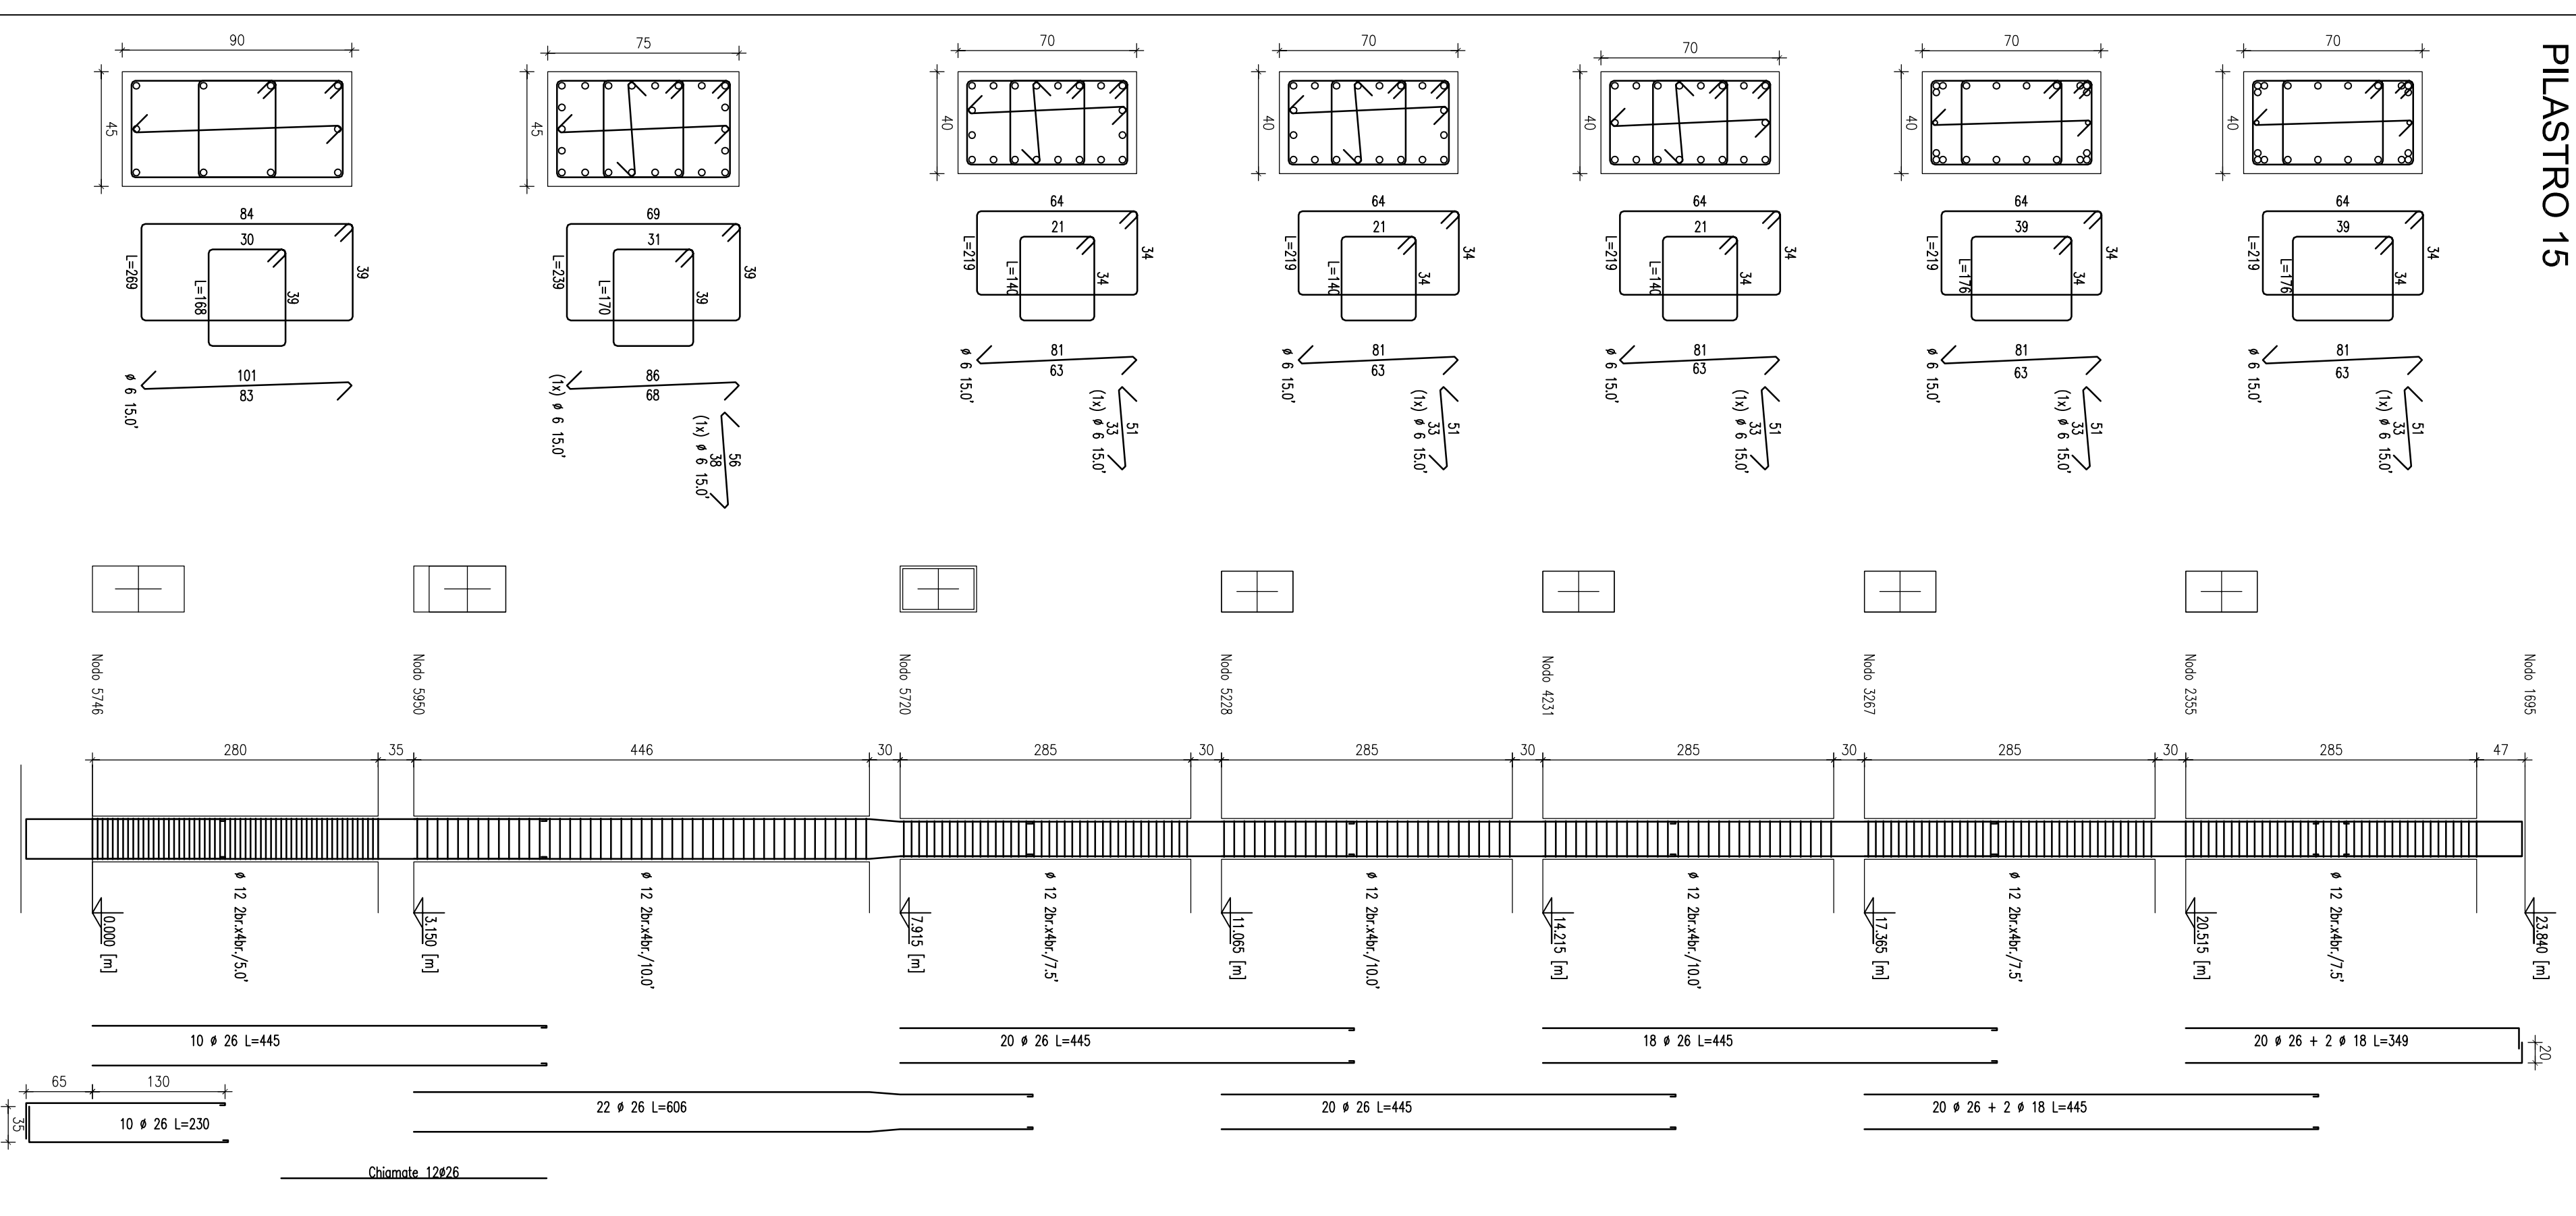

PILASTRO 16

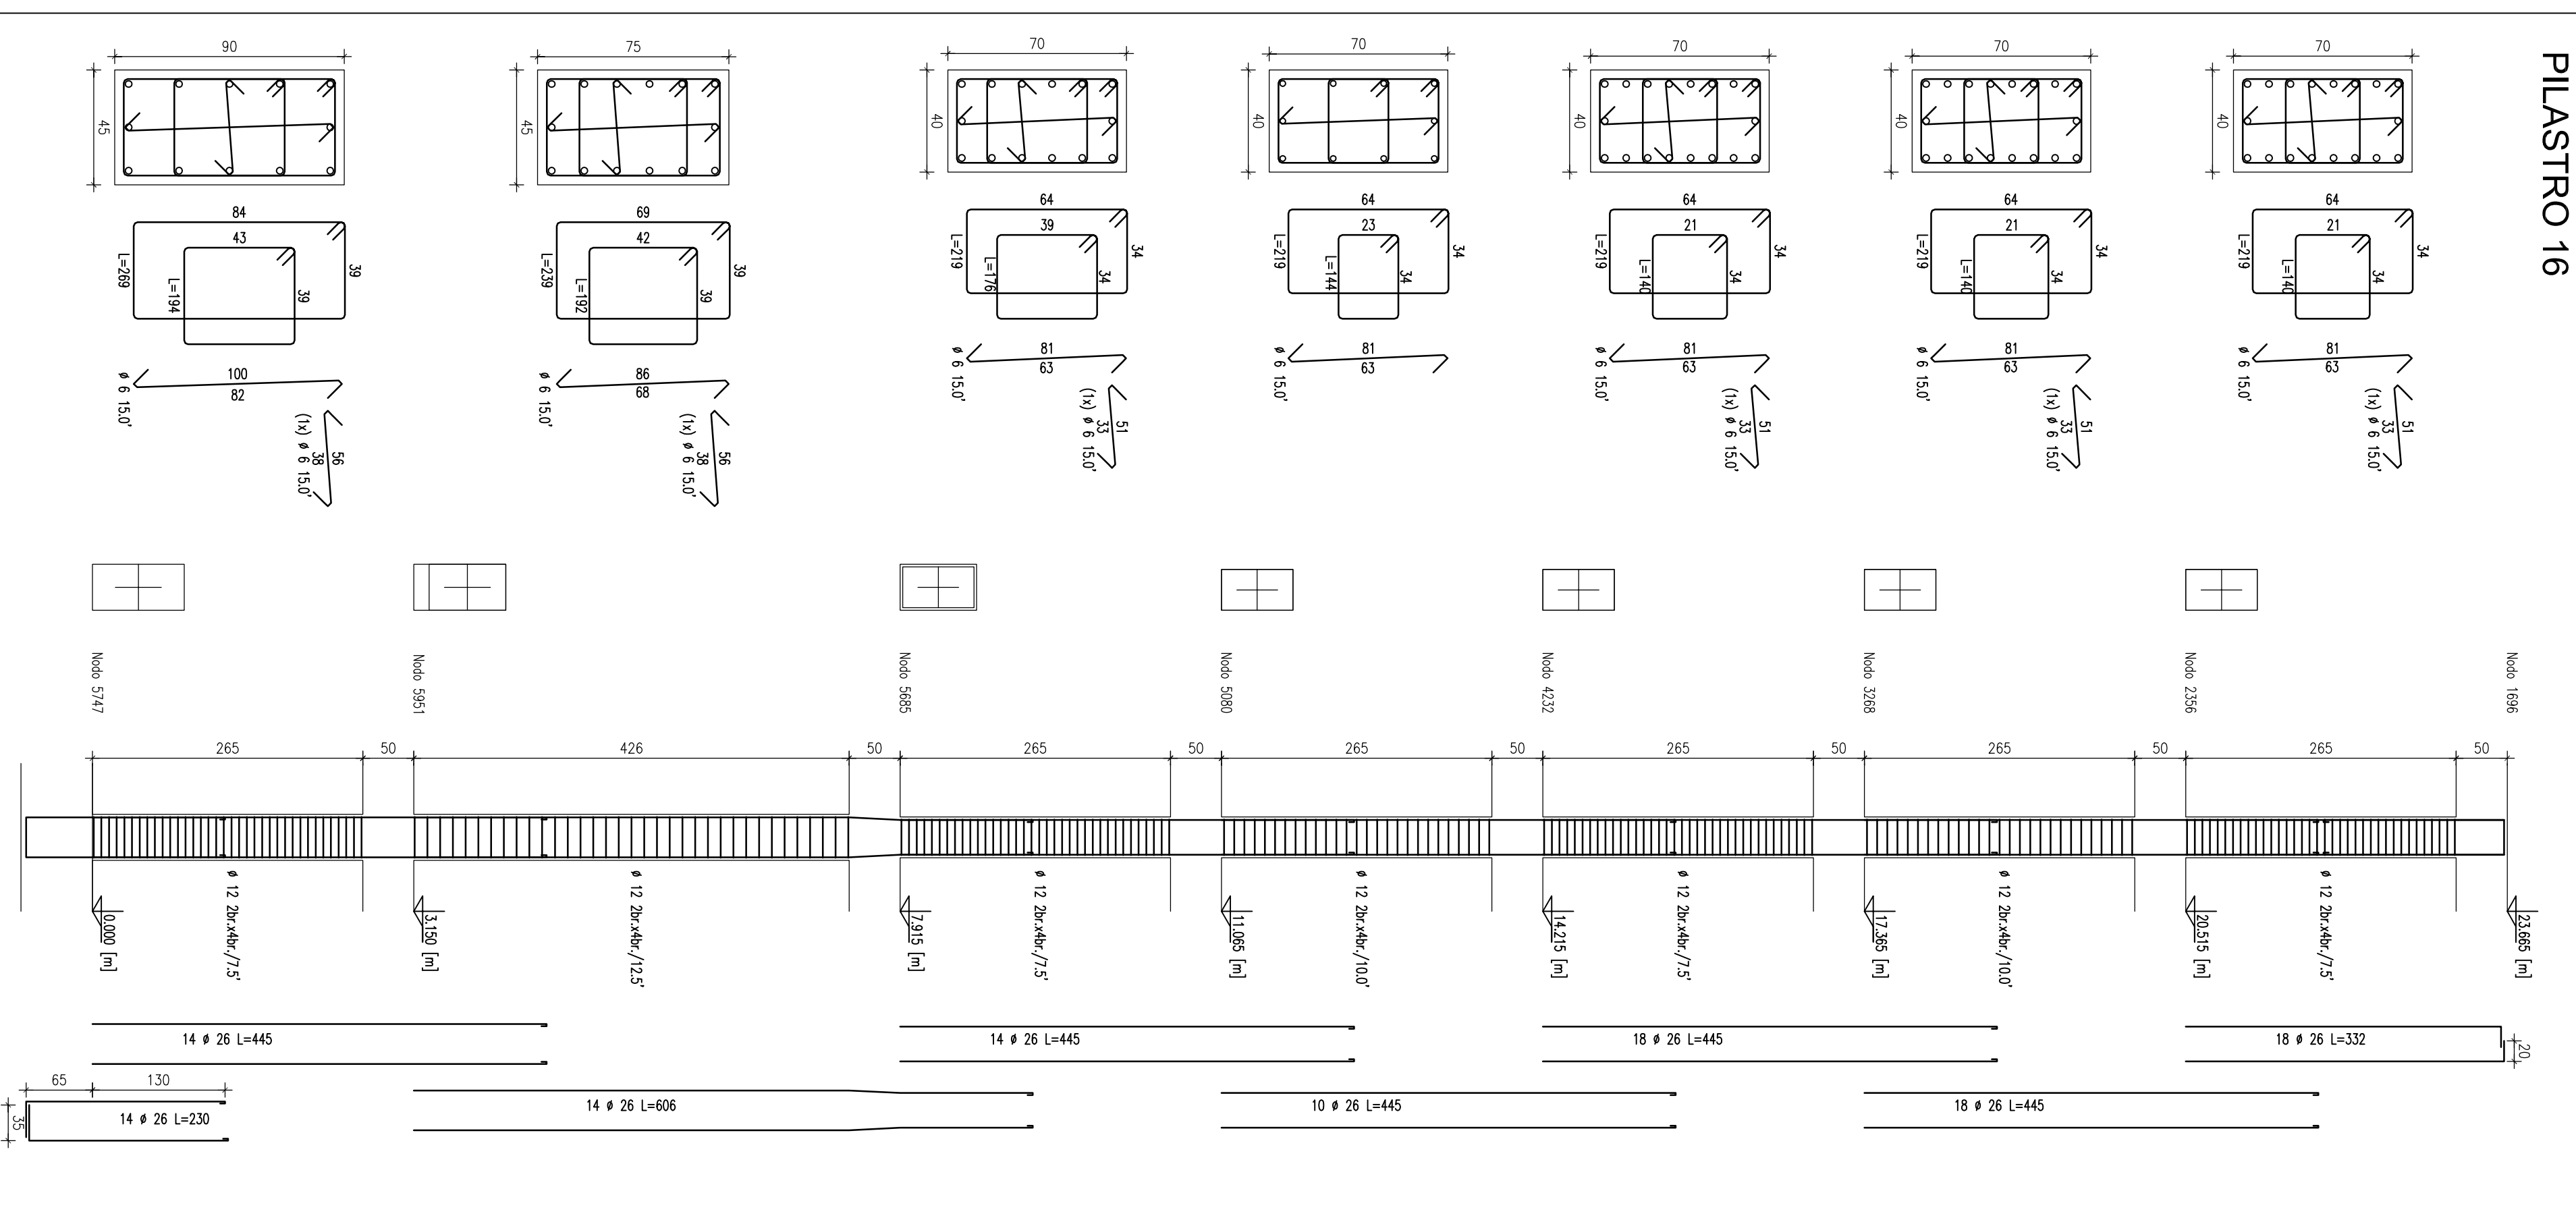

PILASTRO 24

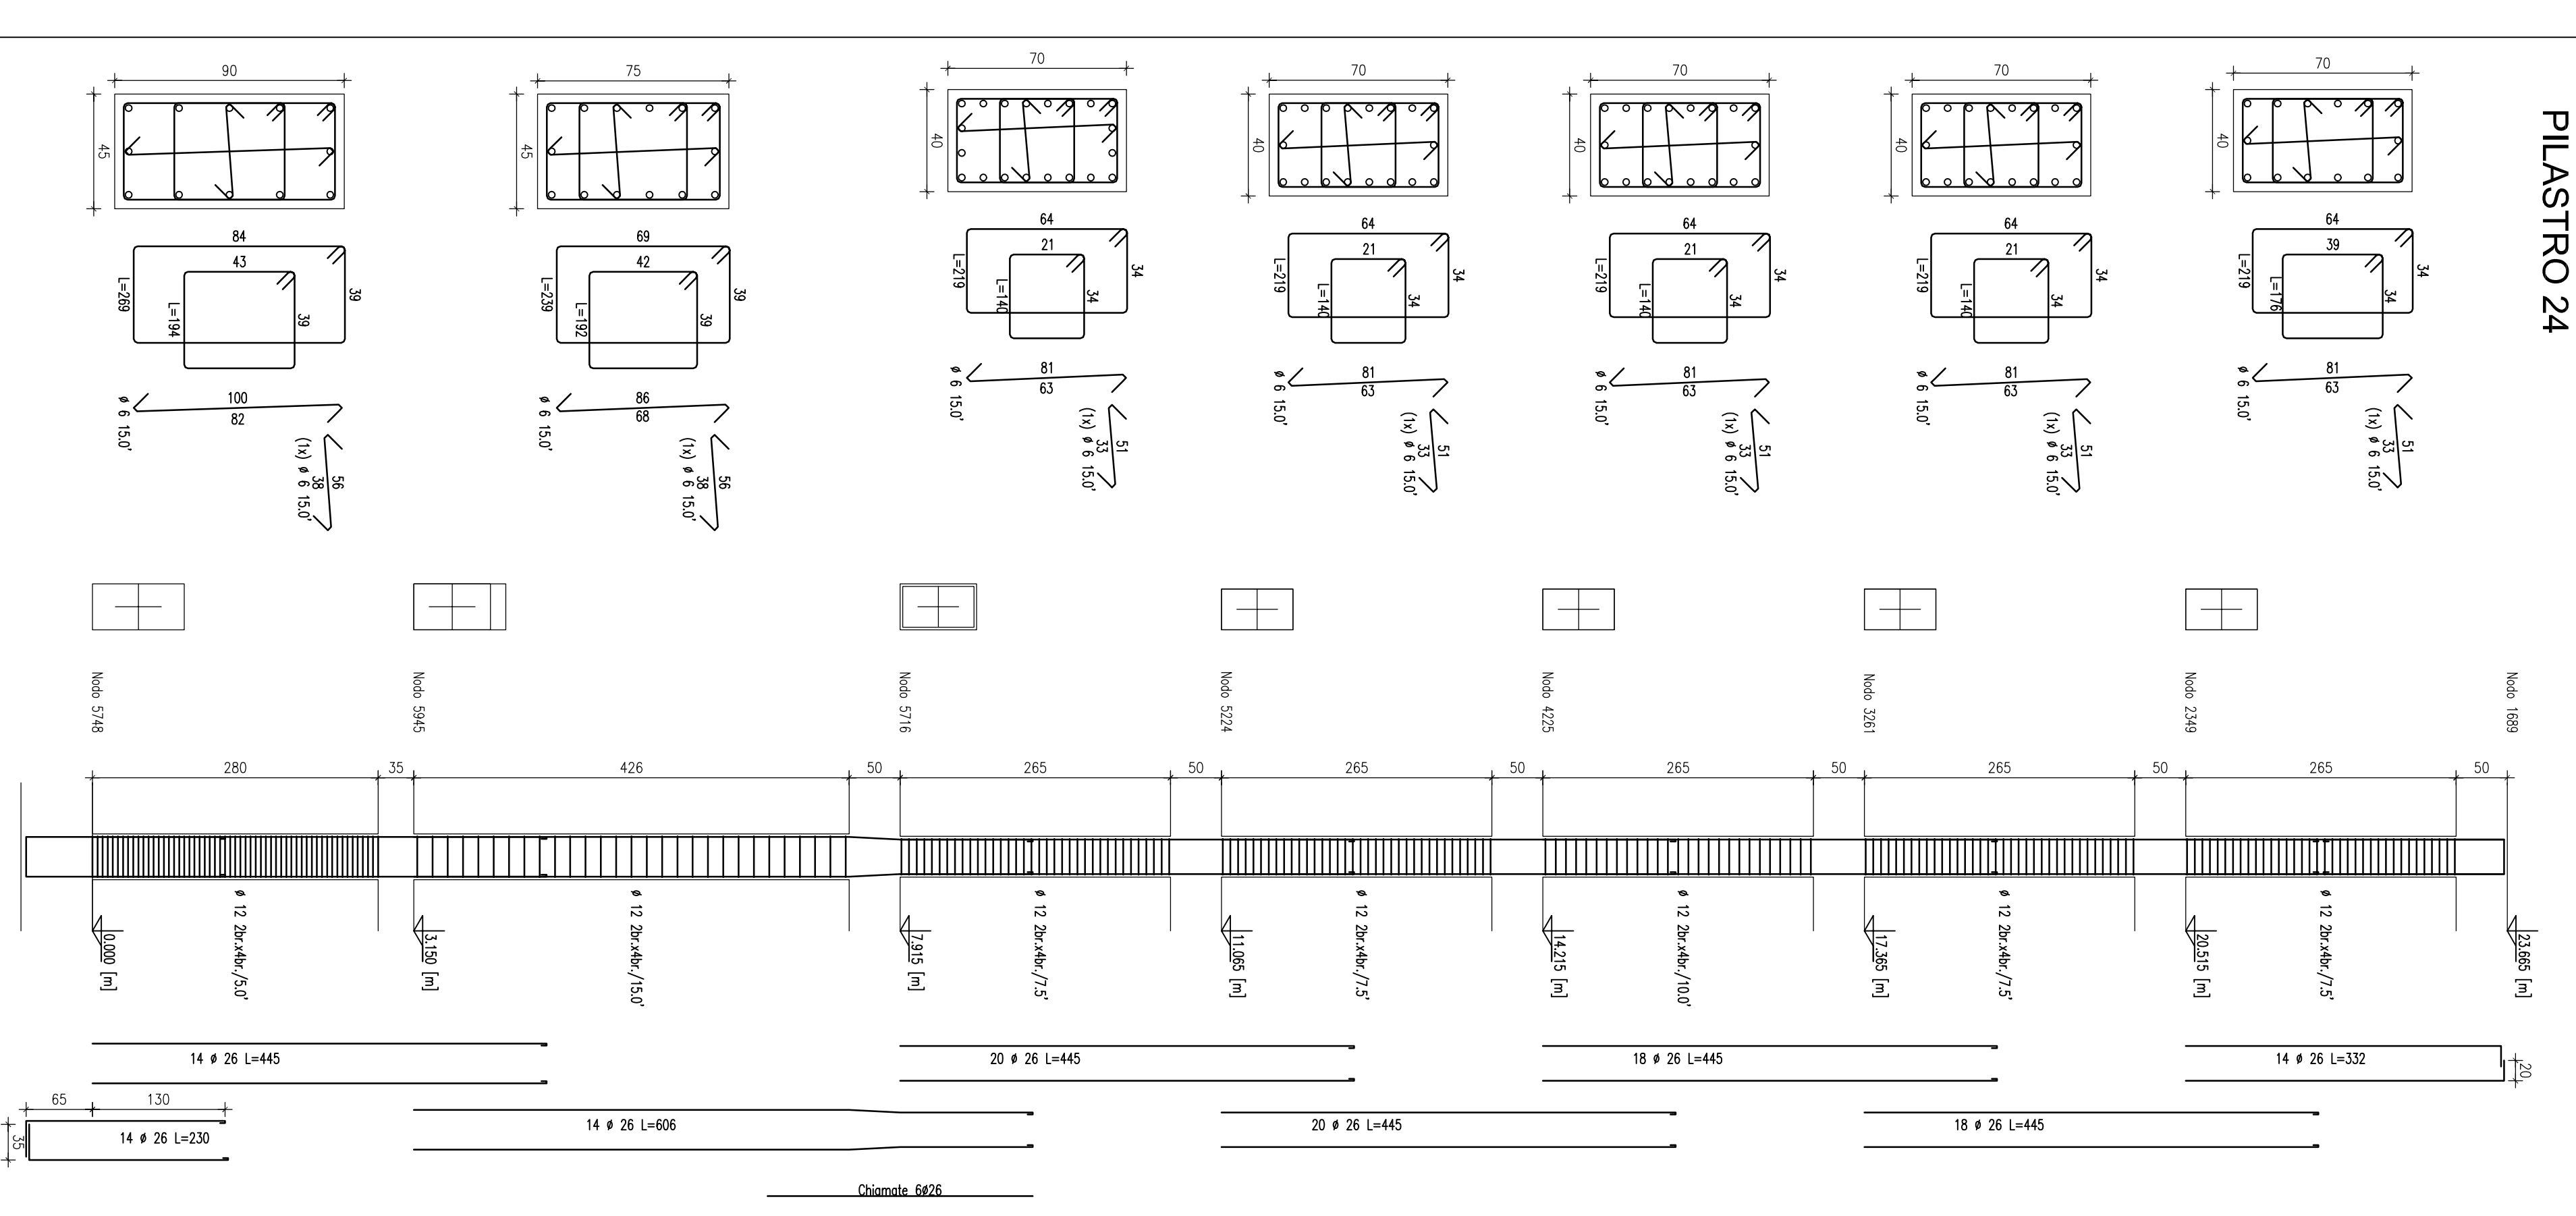

ELENCO MATERIALI

Table listing materials for concrete, reinforcement, and other components with technical specifications.

NOTE E PRESCRIZIONI GENERALI

Technical notes and general prescriptions regarding construction standards and material requirements.

OPERE PER OPERE IN C.A.

Table detailing construction work for concrete elements, including formwork and reinforcement.

CONVENZIONI PER OPERE IN C.A.

Table providing conventions for concrete work, such as dimensions and reinforcement symbols.


OPERE PER OPERE IN C.A.

Table detailing construction work for concrete elements, including formwork and reinforcement.

CONVENZIONI PER OPERE IN C.A.

Table providing conventions for concrete work, such as dimensions and reinforcement symbols.

Project Financing "Nuovo Centro Civico e Stazione Tramvia Veloce Firenze S.M.N. - Scandicci

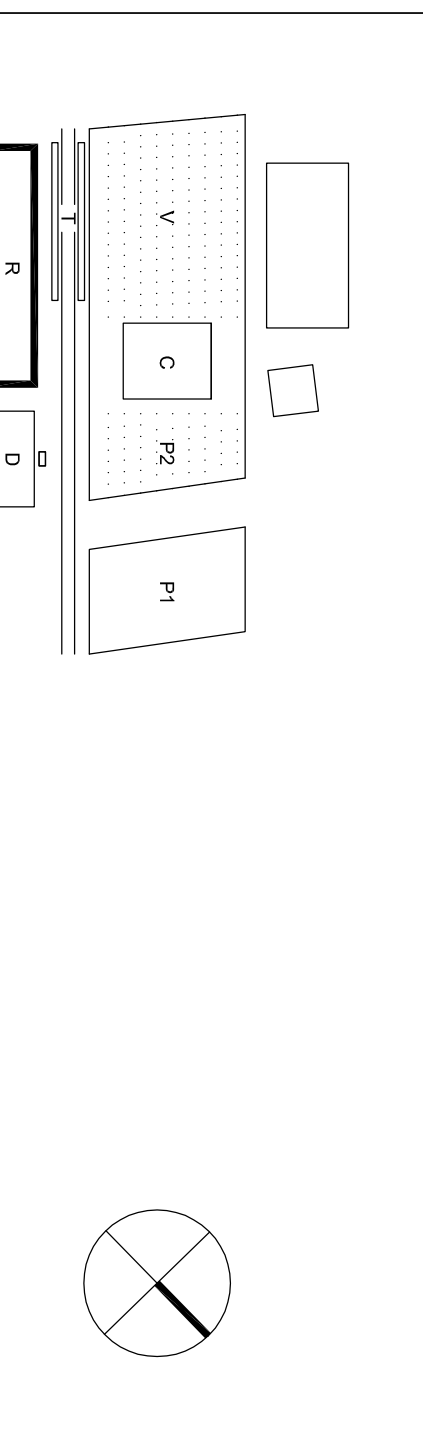

Project title: Edificio Residenziale Amatura pilastri tav.3

Company information for Politecnica, including contact details and project dates.